


TYPICAL FLOOR PLAN DETAIL

Fit Mark

Fit Mark

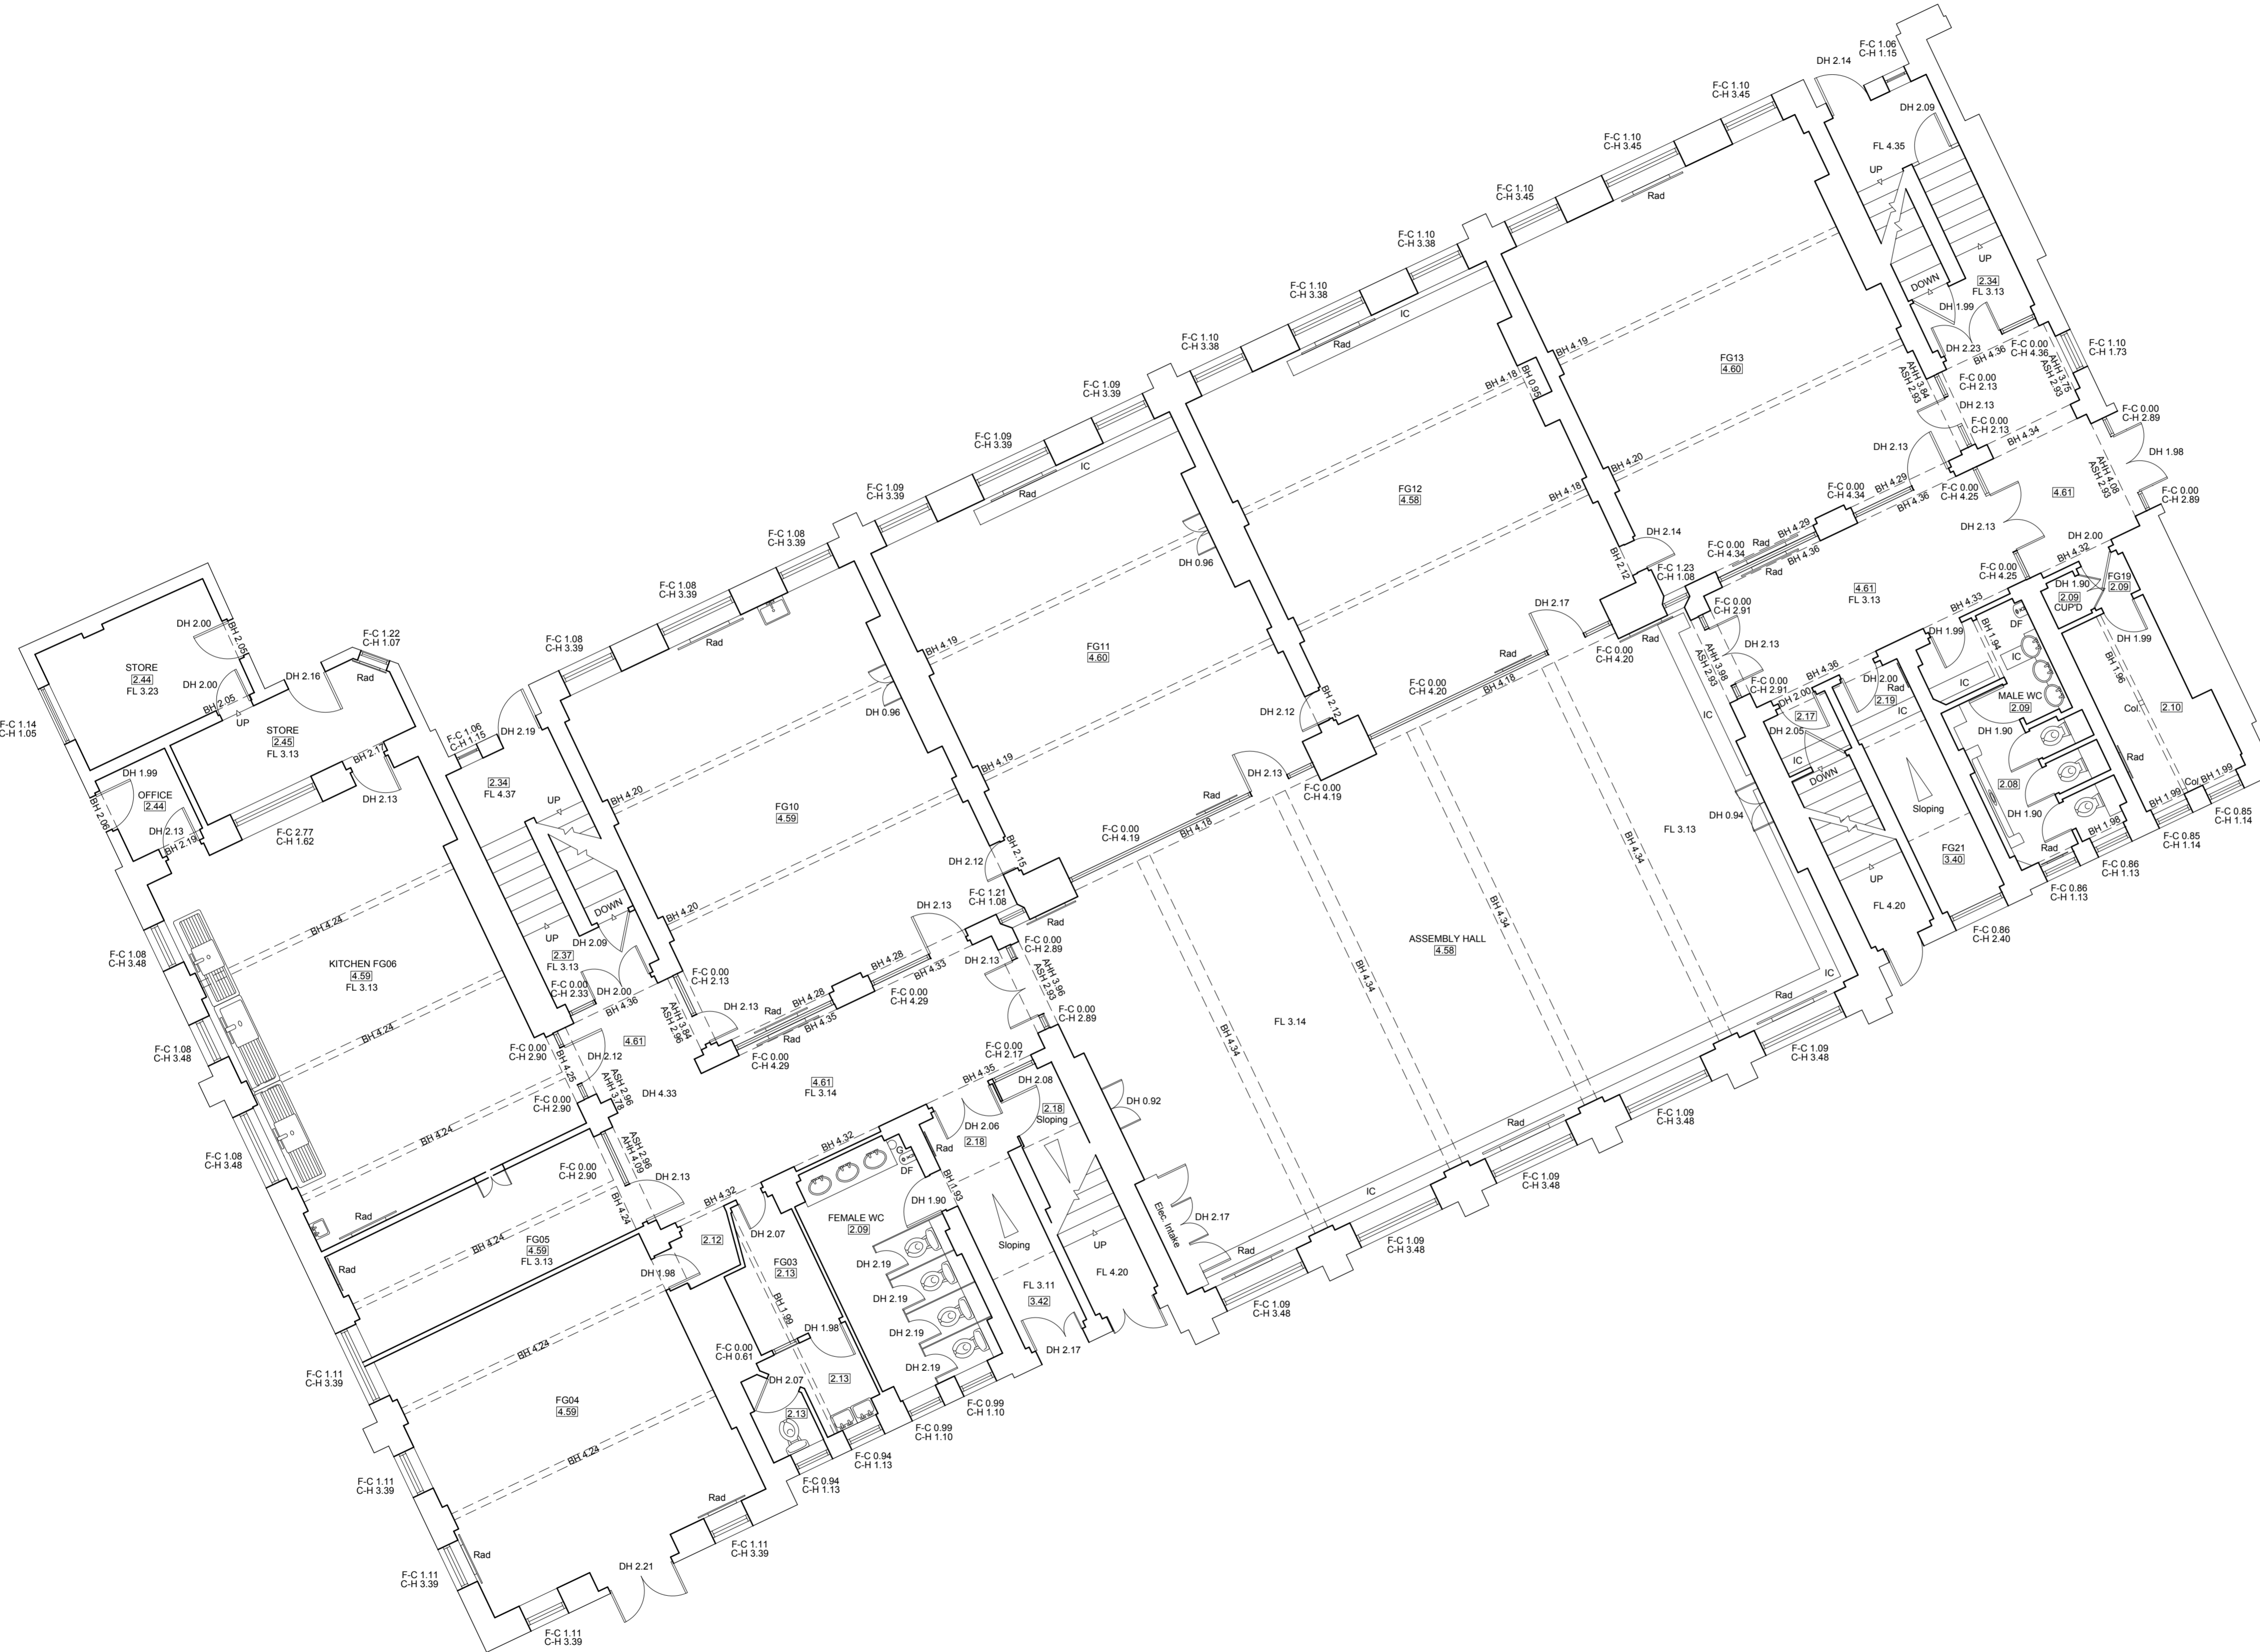

Fit Mark

Fit Mark

LEGEND	
BANKING	Top Bottom
BUSHES & HEDGES	
MARSH	
TREES	3T / 0.2 / 6 Head of Trunk, Size of Tree, Height of Tree
GATES	Single, Double
RETAINING WALL	R/W
SLOPING MASONRY	
STILE	
WALL	Width shown to scale
BUILDING	
OPEN SIDED BUILDING	
GLASS ROOFED	
CONTOURS	25.00

ABBREVIATIONS (WHERE APPLICABLE)	
AV	LETTER BOX
BL	MANHOLE
BB	MARKER
B	NOTICE BOARD
BTB	NAME PLATE
BTMH	OVERHEAD WIRES
BKWK	PARKING METER
BS	RIDGE LEVEL
CATV	ROAD SIGN
CL	RODDING EYE
CM	RETAINING WALL
CP	SLUICE VALVE
DCP	STOP COCK
EAV	SOFFIT LEVEL
ELCP	STRUCTURAL SLAB LEVEL
ECB	TREE STUMP
EP	ELECTRICITY POLE
ER	TELEPHONE CALL BOX
FH	TOP OF KERB
FB	TURNSTILE
FP	TRAFFIC LIGHT
FS	TOP OF WALL
FS	UNDERGROUND
GV	UNABLE TO LIFT
G	UNABLE TO SURVEY
GO	VENT PIPE
GS	WATER METER
IC	WATER LEVEL
IL	WASH OUT
LP	WASTE PIPE
WATER VALVE	WATER VALVE

BUILDING	
AH	WINDOW GILL LEVEL
AHL	WINDOW HEAD LEVEL
AHL	SKYLIGHT
ASH	SOIL AND VENT PIPE
ASL	THRESHOLD LEVEL
BE	WASH BASIN
BH	WATER TANK
BHL	BEAM HEAD LEVEL
BSL	BEAM SOFFIT LEVEL
Co	COLUMN
C-H	CILL TO HEAD
CL	CLOSE BOARD FENCE
CL	CHAIN LINK FENCE
DH	DOOR HEAD
DHL	CHESTNUT PALING FENCE
FA	FENCE POST
F-C	INTERWOVEN FENCE
FC	IRON RAILING FENCE
FL	FLOOR TO CEILING HEIGHT
FFL	FINISHED FLOOR LEVEL
HR	HOSE REEL
RL	ROOF LEVEL
Rad	RADIATOR
RWP	RAIN WATER PIPE

FENCES	
BWF	BARBED WIRE FENCE
CIF	CORRUGATED IRON FENCE
CL	CLOSE BOARD FENCE
CLF	CHAIN LINK FENCE
CPF	CHESTNUT PALING FENCE
FPO	FENCE POST
IWF	INTERWOVEN FENCE
IRF	IRON RAILING FENCE
LLF	LARCH LAP FENCE
Misc F	MISCELLANEOUS FENCING
PCF	POST AND CHAIN FENCE
PRF	POST AND RAIL FENCE
PWF	POST AND WIRE
TSRF	TUBULAR STEEL RAIL

REV.	NOTES	DWN	DATE

 Certificate Number: GB 6562	 A MEMBER OF THE SURVEY ASSOCIATION	 Certificate Number: GB 11414
---------------------------------	--	----------------------------------

Notes:
Grid and levels relate to OS GPS Active Network.

Maltby Land Surveys Ltd

2 QUEENS ROAD
HAYWARDS HEATH
WEST SUSSEX
RH16 1EB
Tel: 01444 416246
Fax: 01444 417697
E-Mail: mls@maltbysurveys.com
WebSite: http://www.maltbysurveys.com

SURVEYED	RD	SCALE 1/100 (A1 Sheet)
DRAWN	RD	
CHECKED	SJ	

TYPICAL FLOOR PLAN EXAMPLE

GROUND FLOOR PLAN

Job No	Rev	Drawing Number
09/549		09/549/002
Date :	NOV 2009.	