


SHEET LAYOUT			
<b>ABBREVIATIONS</b>			
BOLLARD	B	PARAPET HEIGHT	PTH
BRICKWORK	BKWK	PARAPET LEVEL	PTL
COVER LEVEL	CL	RIDGE LEVEL	RID
EAVES LEVEL	EAV	ROOF LEVEL	RL
GULLY	G	RAIN WATER PIPE	RWP
GULLY CHANNEL	GC	SOFFIT LEVEL/HEIGHT	SOL/SOH
INSPECTION COVER	IC	SOIL / VENT PIPE	SVP
INVERT LEVEL	IL	UNABLE TO LIFT	UTL
LOW LEVEL WALL	LLW	UNABLE TO SURVEY	UTS
<b>BUILDING</b>			
ARCH SPRINGER HEIGHT	ASH	ARCH SPRINGER LEVEL	ASL
ARCH HEAD HEIGHT	AHH	ARCH HEAD LEVEL	AHL
ACCESS HATCH	AH	HOSE REEL	HR
ACCESS PANEL	AP	RADIATOR	Rad
COLUMN	Col	SKYLIGHT	SL
CUPBOARD	CB	SERVICE RISER	SVR
ELECTRICAL BOX	EB	VENTILATION	VT
FIRE ALARM	FA	WASH BASIN	WB
FIRE HYDRANT	FH	DRY/WET RISER	DRUWR
HIGH LEVEL WINDOW	HLW	WATER TANK	WT
SOFFIT HEIGHT	SOH	SOFFIT LEVEL	SOL
TOP OF WALL (HEIGHT)	TW 2.00m	TOP OF WALL (LEVEL)	TWL 10.00
LOW LEVEL WALL (HEIGHT)	LLW 2.00m	LOW LEVEL WALL (LEVEL)	LLWL 10.00
<b>FLOORS</b>			
FLOOR LEVEL (Visible)	FL	PLINTH (HEIGHT)	PL 0.10m
FLOOR LEVEL (Structural)	SFL	PLINTH (LEVEL)	PL 10.00
FLOOR LEVEL (False/Raised)	RFL	RAMP / STAIRS DIRECTION	— / D
		NUMBER OF TREADS	UP 9 Δ
<b>BEAMS AND CEILINGS</b>			
FLOOR TO BEAM SOFFIT HEIGHT	BH	BEAM SOFFIT LEVEL	BSL
BEAM HEAD HEIGHT	BHH	BEAM HEAD LEVEL	BHL
FLOOR TO CEILING HEIGHT	CL	CEILING LEVEL	CL 10.00
STRUCTURAL CEILING HEIGHT	SCS	STRUCTURAL CEILING LEVEL	SCL 10.00
ARCH CEILING SPRINGER HEIGHT	CSH	ARCH CEILING SPRINGER LEVEL	CSL
ARCH CEILING HEAD HEIGHT	CHH	ARCH CEILING HEAD LEVEL	CHL
FALSE CEILING	FC	STRUCTURAL CEILING	SC
<b>DOORS</b>			
THRESHOLD HEIGHT	TH	THRESHOLD LEVEL	THL
DOOR HEAD HEIGHT	DH	DOOR HEAD LEVEL	DHL
ARCH DOOR SPRINGER HEIGHT	DSH	ARCH DOOR SPRINGER LEVEL	DSL
<b>WINDOWS</b>			
FLOOR TO CILL HEIGHT	F-C	WINDOW CILL LEVEL	WCL
CILL - HEAD HEIGHT	C-H	WINDOW HEAD LEVEL	WHL
CILL - ARCH SPRINGER HEIGHT	C-AH	CILL - ARCH HEAD HEIGHT	C-AHH

REV.	NOTES	DWN	DATE
A	---	---	---

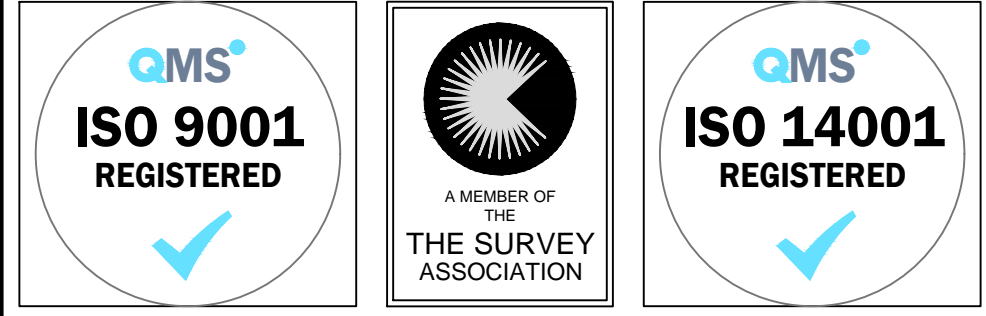

Notes:  
 Grid and levels relate to OS GPS Active Network.  
 Sheet is North orientated unless stated.  
 Survey Scale 1:100, Plot Scale 1:50

**Maltby Surveys Ltd**



2 QUEENS ROAD  
 HAYWARDS HEATH  
 WEST SUSSEX  
 RH16 1EB  
 Tel: 01444 416246  
 Fax: 01444 417697  
 E-Mail: contact@maltbysurveys.com  
 WebSite: http://www.maltbysurveys.com

SURVEYED	WM	CLIENT
DRAWN	GS	
CHECKED	JH	
		SCALE
		1/50 (A1 Sheet)

GROUND FLOOR PLAN		
Job No	Rev	Drawing Number
18/111		18/111/201
Date	April 2018	