


ABBREVIATIONS		LEGEND (WHERE APPLICABLE)	
BOLLARD	B	PARAPET HEIGHT	PTH
BRICKWORK	BKWK	PARAPET LEVEL	PTL
COVER LEVEL	CL	RIDGE LEVEL	RID
EAVES LEVEL	EAV	ROOF LEVEL	RL
GULLY	G	RAIN WATER PIPE	RWP
GULLY CHANNEL	GC	SOFFIT LEVEL/HEIGHT	SOL/SOH
INSPECTION COVER	IC	SOIL / VENT PIPE	SVP
INVERT LEVEL	IL	UNABLE TO LIFT	UTL
LOW LEVEL WALL	LLW	UNABLE TO SURVEY	UTS
BUILDING			
ARCH SPRINGER HEIGHT	ASH	ARCH SPRINGER LEVEL	ASL
ARCH HEAD HEIGHT	AHH	ARCH HEAD LEVEL	AHL
ACCESS HATCH	AH	HOSE REEL	HR
ACCESS PANEL	AP	RADIATOR	Rad
COLUMN	Col	SKYLIGHT	SL
CUPBOARD	CSD	SERVICE RISER	SVR
ELECTRICAL BOX	EB	VENTILATION	VT
FIRE ALARM	FA	WASH BASIN	WB
FIRE HYDRANT	FH	DRYWET RISER	DRW/R
HIGH LEVEL WINDOW	HLW	WATER TANK	WT
SOFFIT HEIGHT	SOH	SOFFIT LEVEL	SOL
LOW LEVEL WALL (HEIGHT)	LLW 2.00m	TOP OF WALL (LEVEL)	TW 10.00
		LOW LEVEL WALL (LEVEL)	LLW 10.00
FLOORS			
FLOOR LEVEL (Visible)	FL	PLINTH (HEIGHT)	PL 0.10m
FLOOR LEVEL (Structural)	SFL	PLINTH (LEVEL)	PL 10.00
FLOOR LEVEL (False/Raised)	RFL	RAMP / STAIRS DIRECTION	— / D
		NUMBER OF TREADS	UP 9 Δ
BEAMS AND CEILINGS			
FLOOR TO BEAM SOFFIT HEIGHT	BH	BEAM SOFFIT LEVEL	BSL
BEAM HEAD HEIGHT	BHH	BEAM HEAD LEVEL	BHL
FLOOR TO CEILING HEIGHT	2.00	CEILING LEVEL	CL 10.00
STRUCTURAL CEILING HEIGHT	2.00	STRUCTURAL CEILING LEVEL	SCL 10.00
ARCH CEILING SPRINGER HEIGHT	CSH	ARCH CEILING SPRINGER LEVEL	CSL
ARCH CEILING HEAD HEIGHT	CHH	ARCH CEILING HEAD LEVEL	CHL
FALSE CEILING	FC	STRUCTURAL CEILING	SC
DOORS			
THRESHOLD HEIGHT	TH	THRESHOLD LEVEL	THL
DOOR HEAD HEIGHT	DH	DOOR HEAD LEVEL	DHL
ARCH DOOR SPRINGER HEIGHT	DSH	ARCH DOOR SPRINGER LEVEL	DSL
WINDOWS			
FLOOR TO CILL HEIGHT	F-C	WINDOW CILL LEVEL	WCL
CILL - HEAD HEIGHT	C-H	WINDOW HEAD LEVEL	WHL
CILL - ARCH SPRINGER HEIGHT	C-ASH	CILL - ARCH HEAD HEIGHT	C-AHL

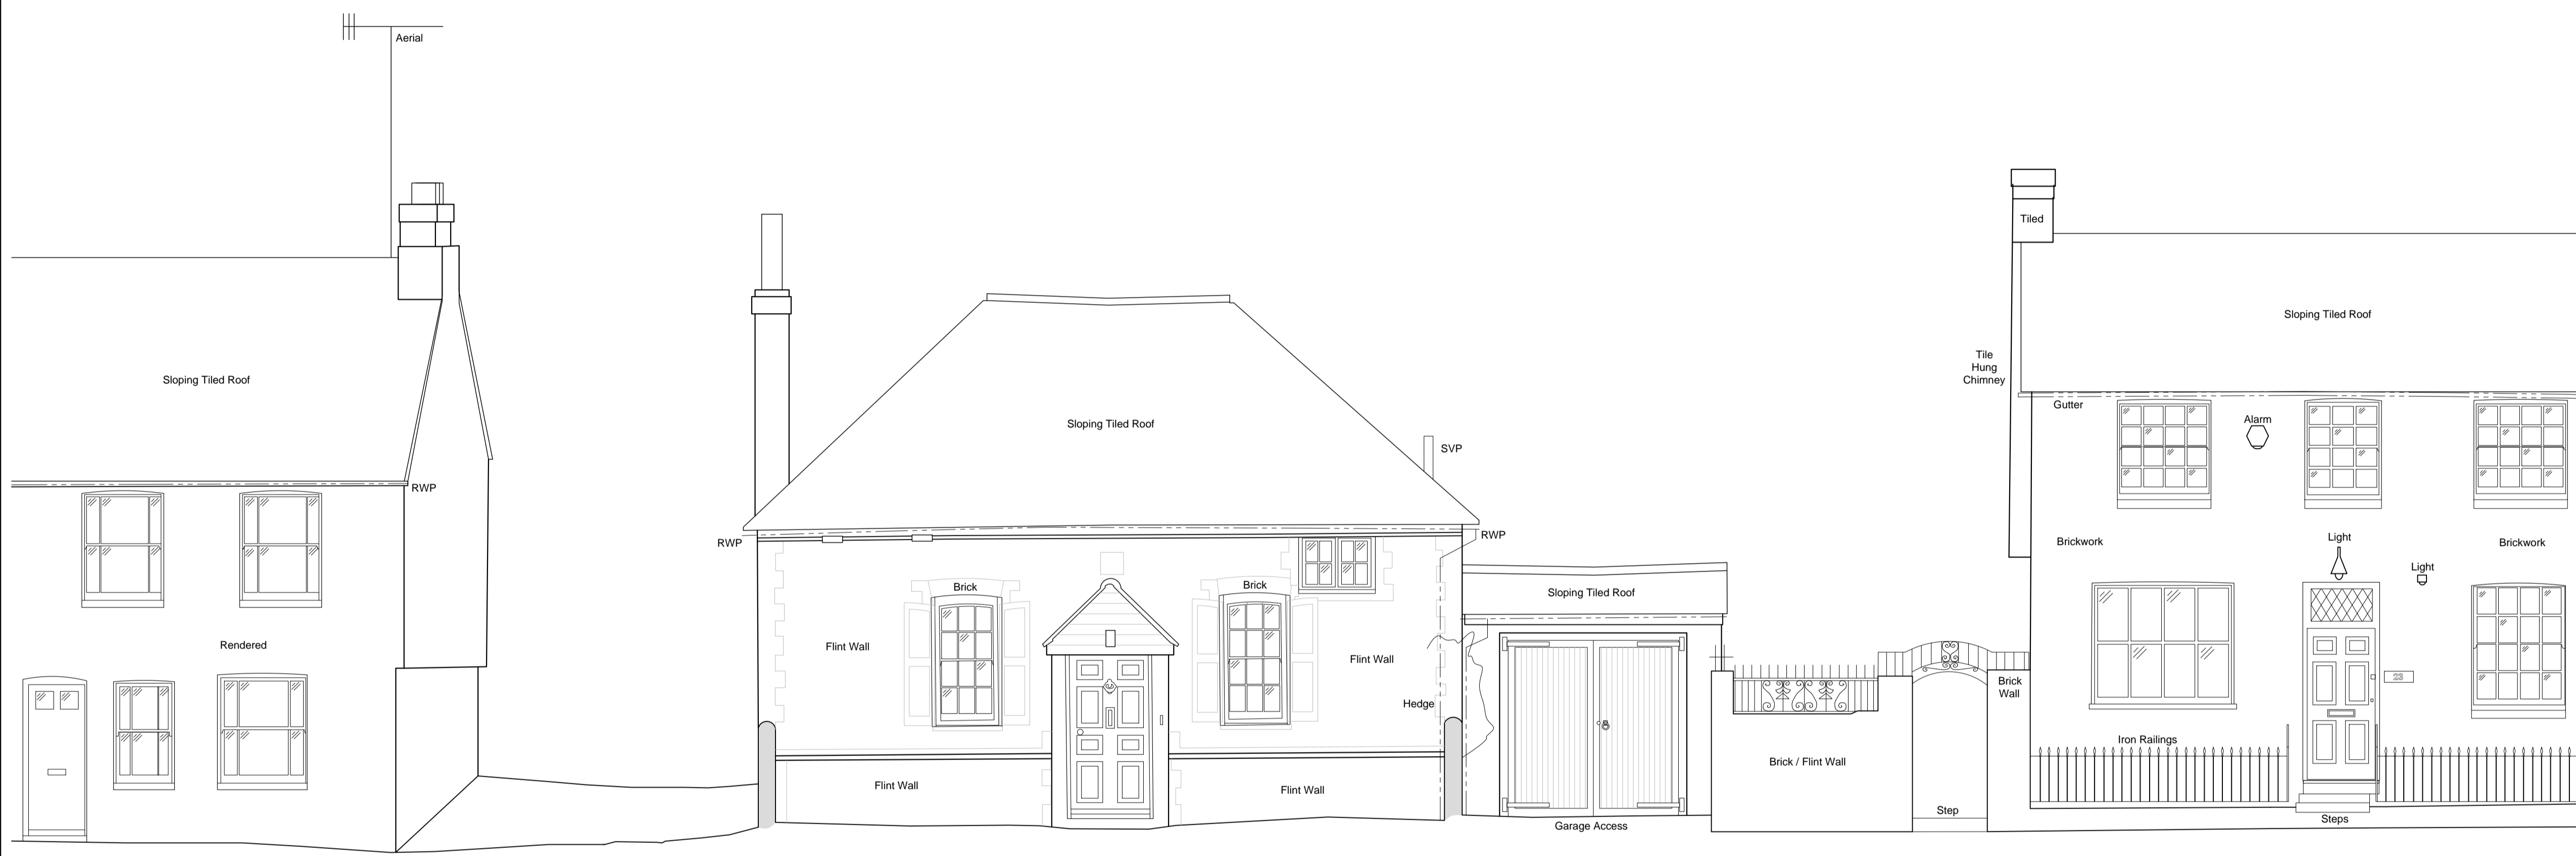

Datum 4.00m Elevation 1



REV.	NOTES	DWN	DATE
A	---	---	---

Notes:
 Grid and levels relate to OS GPS Active Network.
 Windows measured to internal reveal unless stated.
 Doors measured to leaf unless structure exposed or stated.
 Sheet north orientated unless stated.

Maltby Surveys Ltd

2 QUEENS ROAD
 HAYWARDS HEATH
 WEST SUSSEX
 RH16 1EB
 Tel: 01444 416246
 Fax: 01444 417697
 E-Mail: contact@maltbysurveys.com
 WebSite: http://www.maltbysurveys.com

SURVEYED	WM	CLIENT
DRAWN	RH	
CHECKED	SJM	
		SCALE
		1/50 (A1 Sheet)

ELEVATION 1		
Job No	Rev	Drawing Number
18/254		
Date :		