



- 16363-209 SIXTH FLOOR LEVEL 6 (GRID)
- 16363-208 FIFTH FLOOR LEVEL 5
- 16363-207 ROOMS AT ROOF LEVEL 4
- 16363-206 UPPER GRAND CIRCLE LEVEL 3
- 16363-205 OFFICES BELOW GRAND CIRCLE
- 16363-204 GRAND CIRCLE LEVEL 2
- 16363-202 STAGE DOOR LEVEL
- 16363-200 SUB STAGE LEVEL

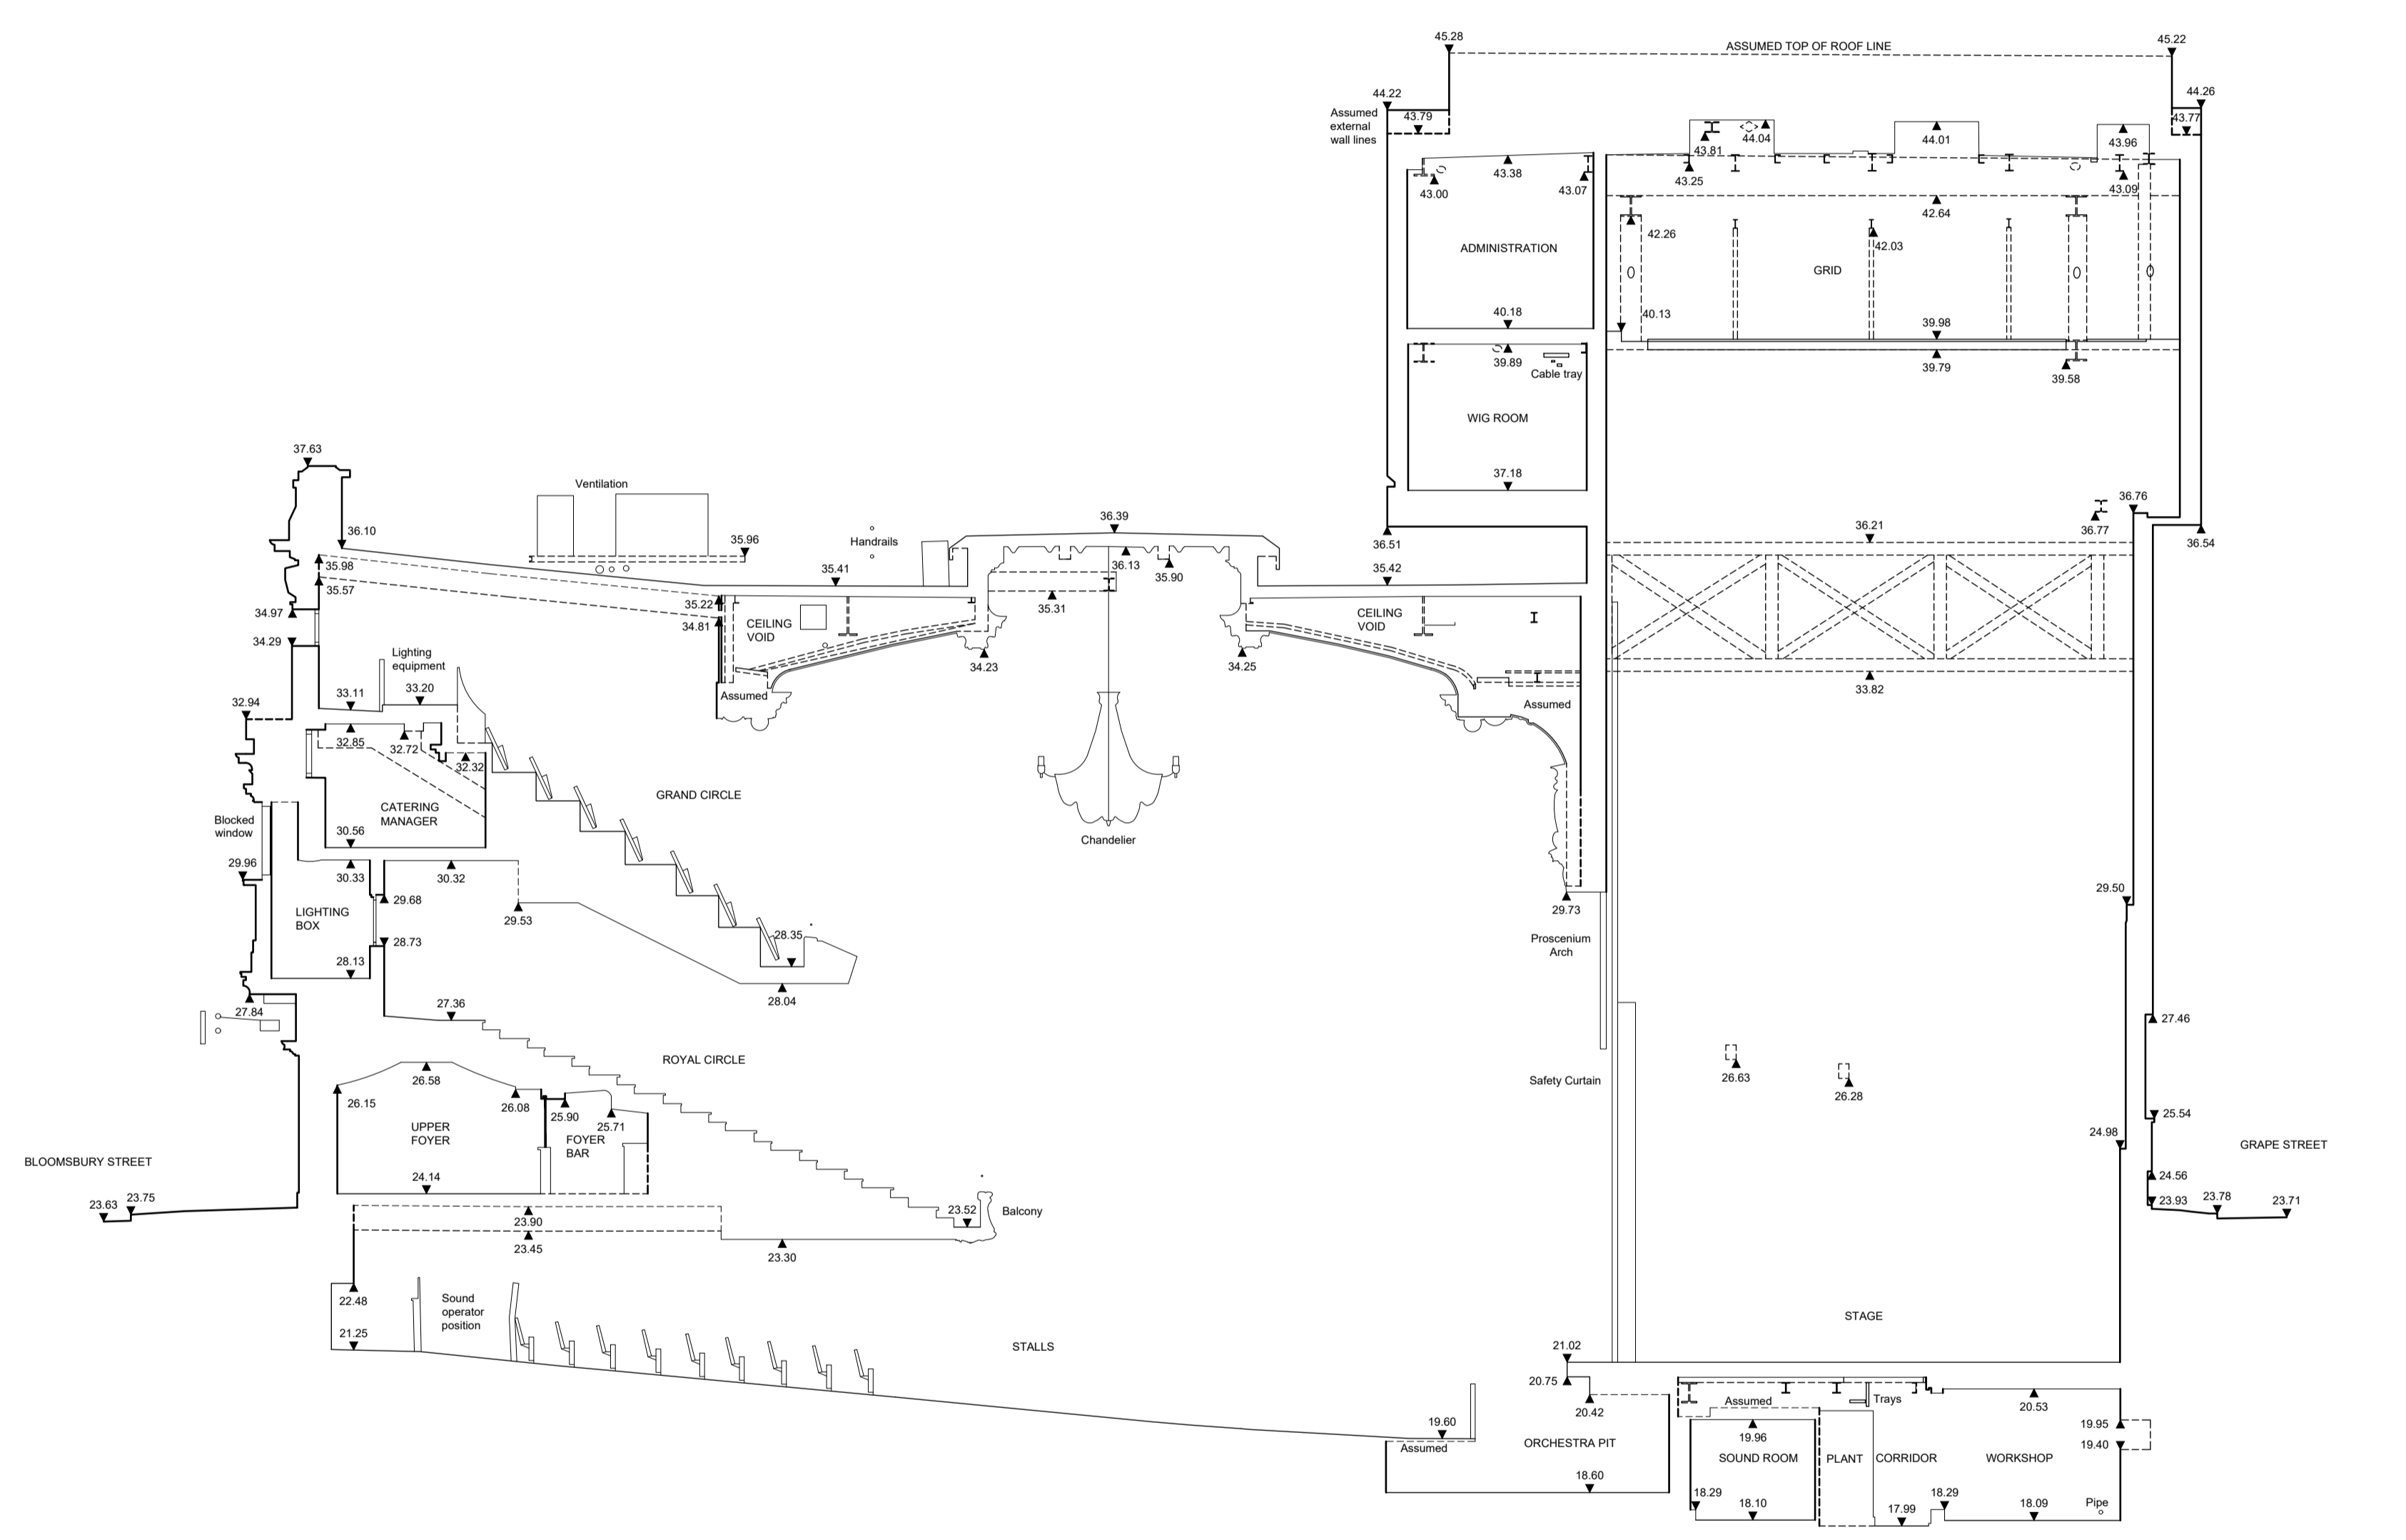

Datum 16.00m

Section A-A

KEY PLAN (Not to Scale)

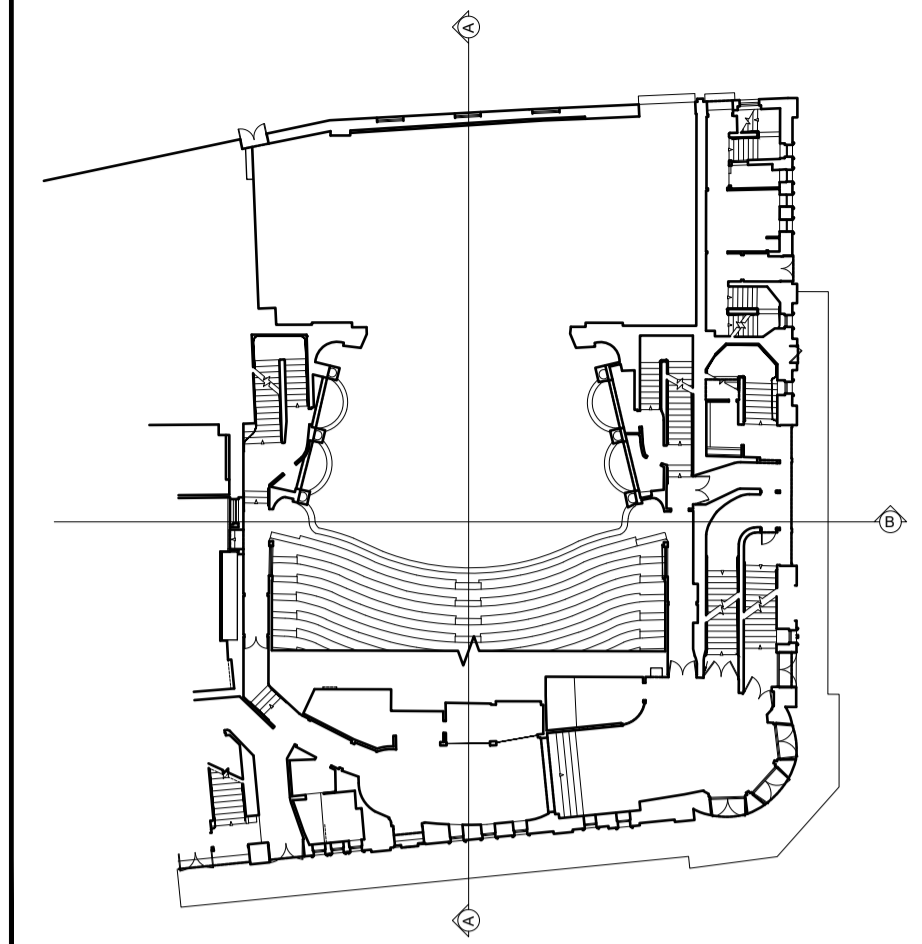

ABBREVIATIONS (WHERE APPLICABLE)

BUILDING		BUILDING	
ACCESS HATCH	AH	WINDOW CILL LEVEL	WCL
ARCH HEAD HEIGHT	AHH	WINDOW HEAD LEVEL	WHL
ARCH HEAD LEVEL	AHL	SKYLIGHT	SL
ARCH SPRINGER HEIGHT	ASH	SOIL AND VENT PIPE	SVP
ARCH SPRINGER LEVEL	ASL	THRESHOLD LEVEL	THL
BEAM	BE	UNABLE TO SURVEY	UTS
BEAM HEIGHT	BH	VENT PIPE	VP
BEAM HEAD LEVEL	BHL	WASTE PIPE	WP
BEAM SOFFIT LEVEL	BSL	WASH BASIN	WB
BRICKWORK	BKWK	WATER TANK	WT
COLUMN	Col	FENCES	
CILL TO HEAD	C-H	BARBED WIRE FENCE	BWF
CEILING LEVEL	CL	CORRUGATED IRON FENCE	CIF
DOOR HEAD	DH	CLOSE BOARD FENCE	CBF
DOOR HEAD LEVEL	DHL	CHAIN LINK FENCE	CLF
DOWN PIPE	DP	CHESTNUT PAILING FENCE	CPF
FIRE ALARM	FA	FENCE POST	FPO
FLOOR TO CILL	F-C	INTERWOVEN FENCE	IWF
FALSE CEILING	FC	IRON RAILINGS FENCE	IRF
FLOOR TO CEILING HEIGHT	[1234]	LARCH LAP FENCE	LLF
FINISHED FLOOR LEVEL	FFL	MISCELLANEOUS FENCING	Misc.F
HOSE REEL	HR	POST AND CHAIN FENCE	PCF
ROOF LEVEL	RL	POST AND RAIL FENCE	PRF
RADIATOR	Rad	POST AND WIRE	PWF
RAIN WATER PIPE	RWP	TUBULAR STEEL RAIL	TSRF

REV.	NOTES	DWN	DATE

ISO 9001
REGISTERED FIRM
Certificate Number: GB 6562

A MEMBER OF
THE SURVEY
ASSOCIATION

ISO 14001
REGISTERED FIRM
Certificate Number: GB 11414

Notes:

Levels relate to OS GPS Active Network.

Maltby Land Surveys Ltd

2 QUEENS ROAD
HAYWARDS HEATH
WEST SUSSEX
RH16 1EB
Tel: 01444 416246
Fax: 01444 417697
E-Mail: ms@maltbysurveys.com
WebSite: http://www.maltbysurveys.com

SURVEYED	AM
DRAWN	TM
CHECKED	AM

SCALE

1/100 (A1 Sheet)

SECTION A-A

Job No	Rev	Drawing Number
16/363		16/363/400A

Date : January 2017